
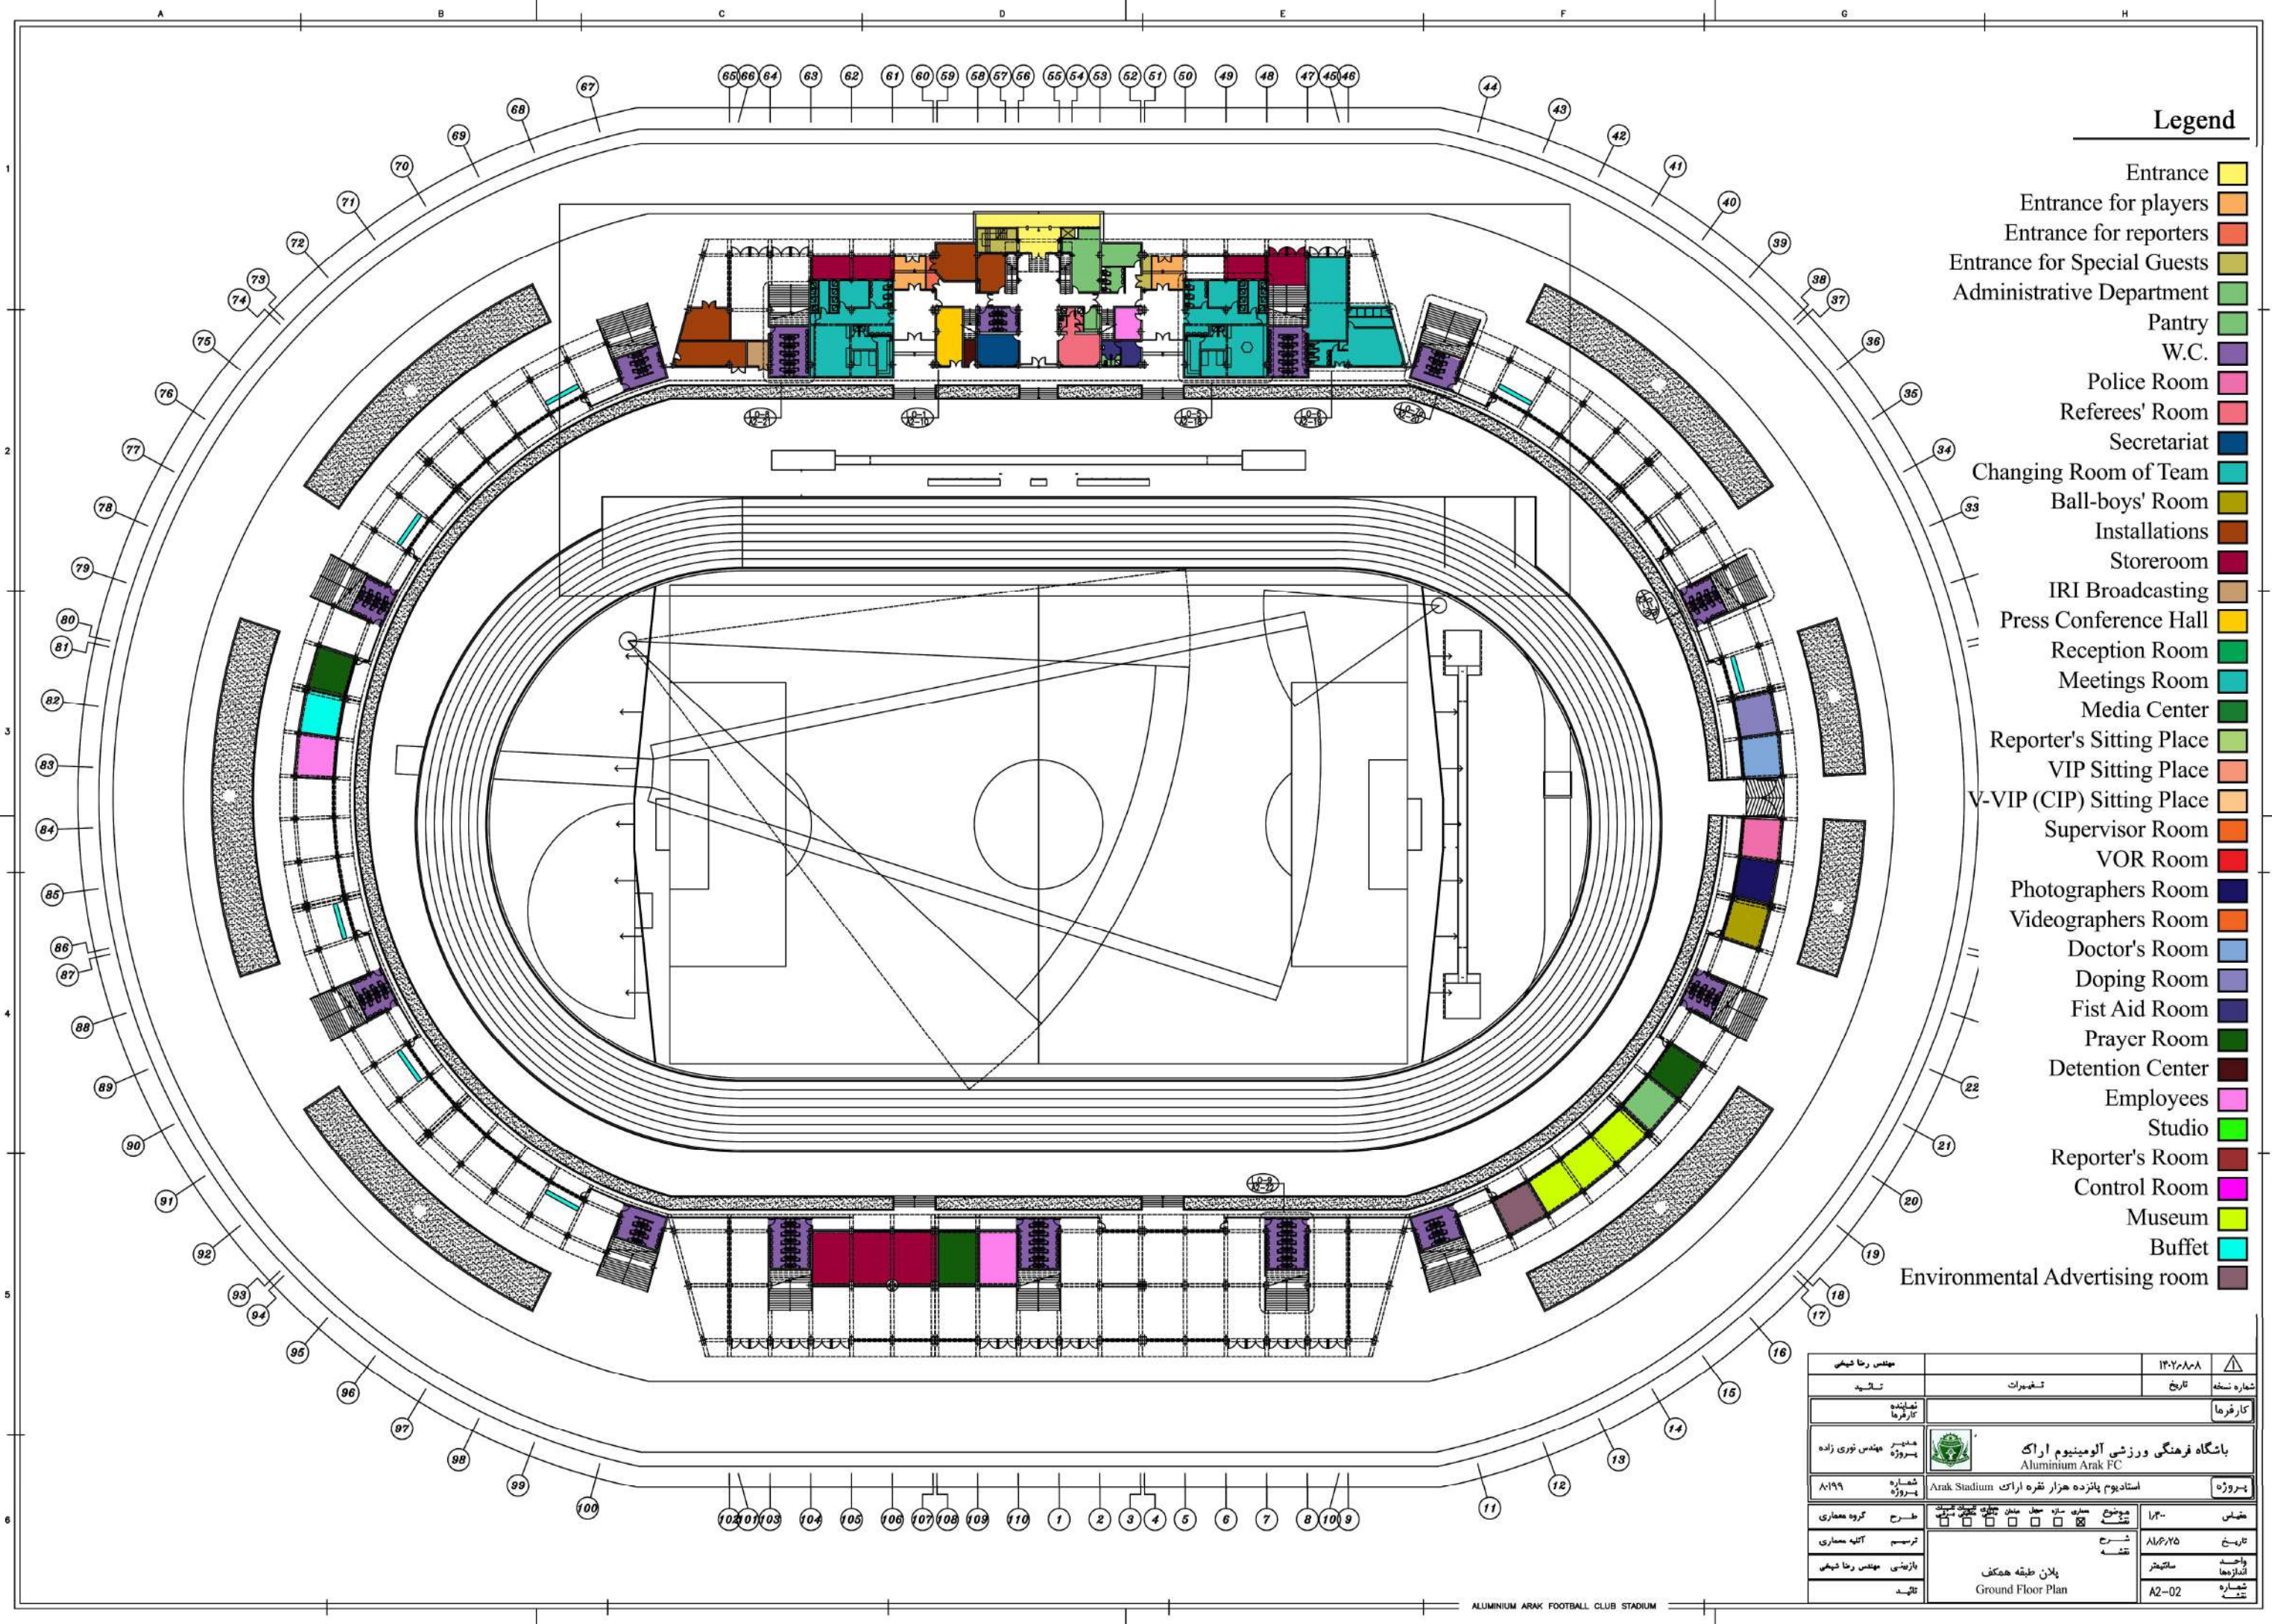


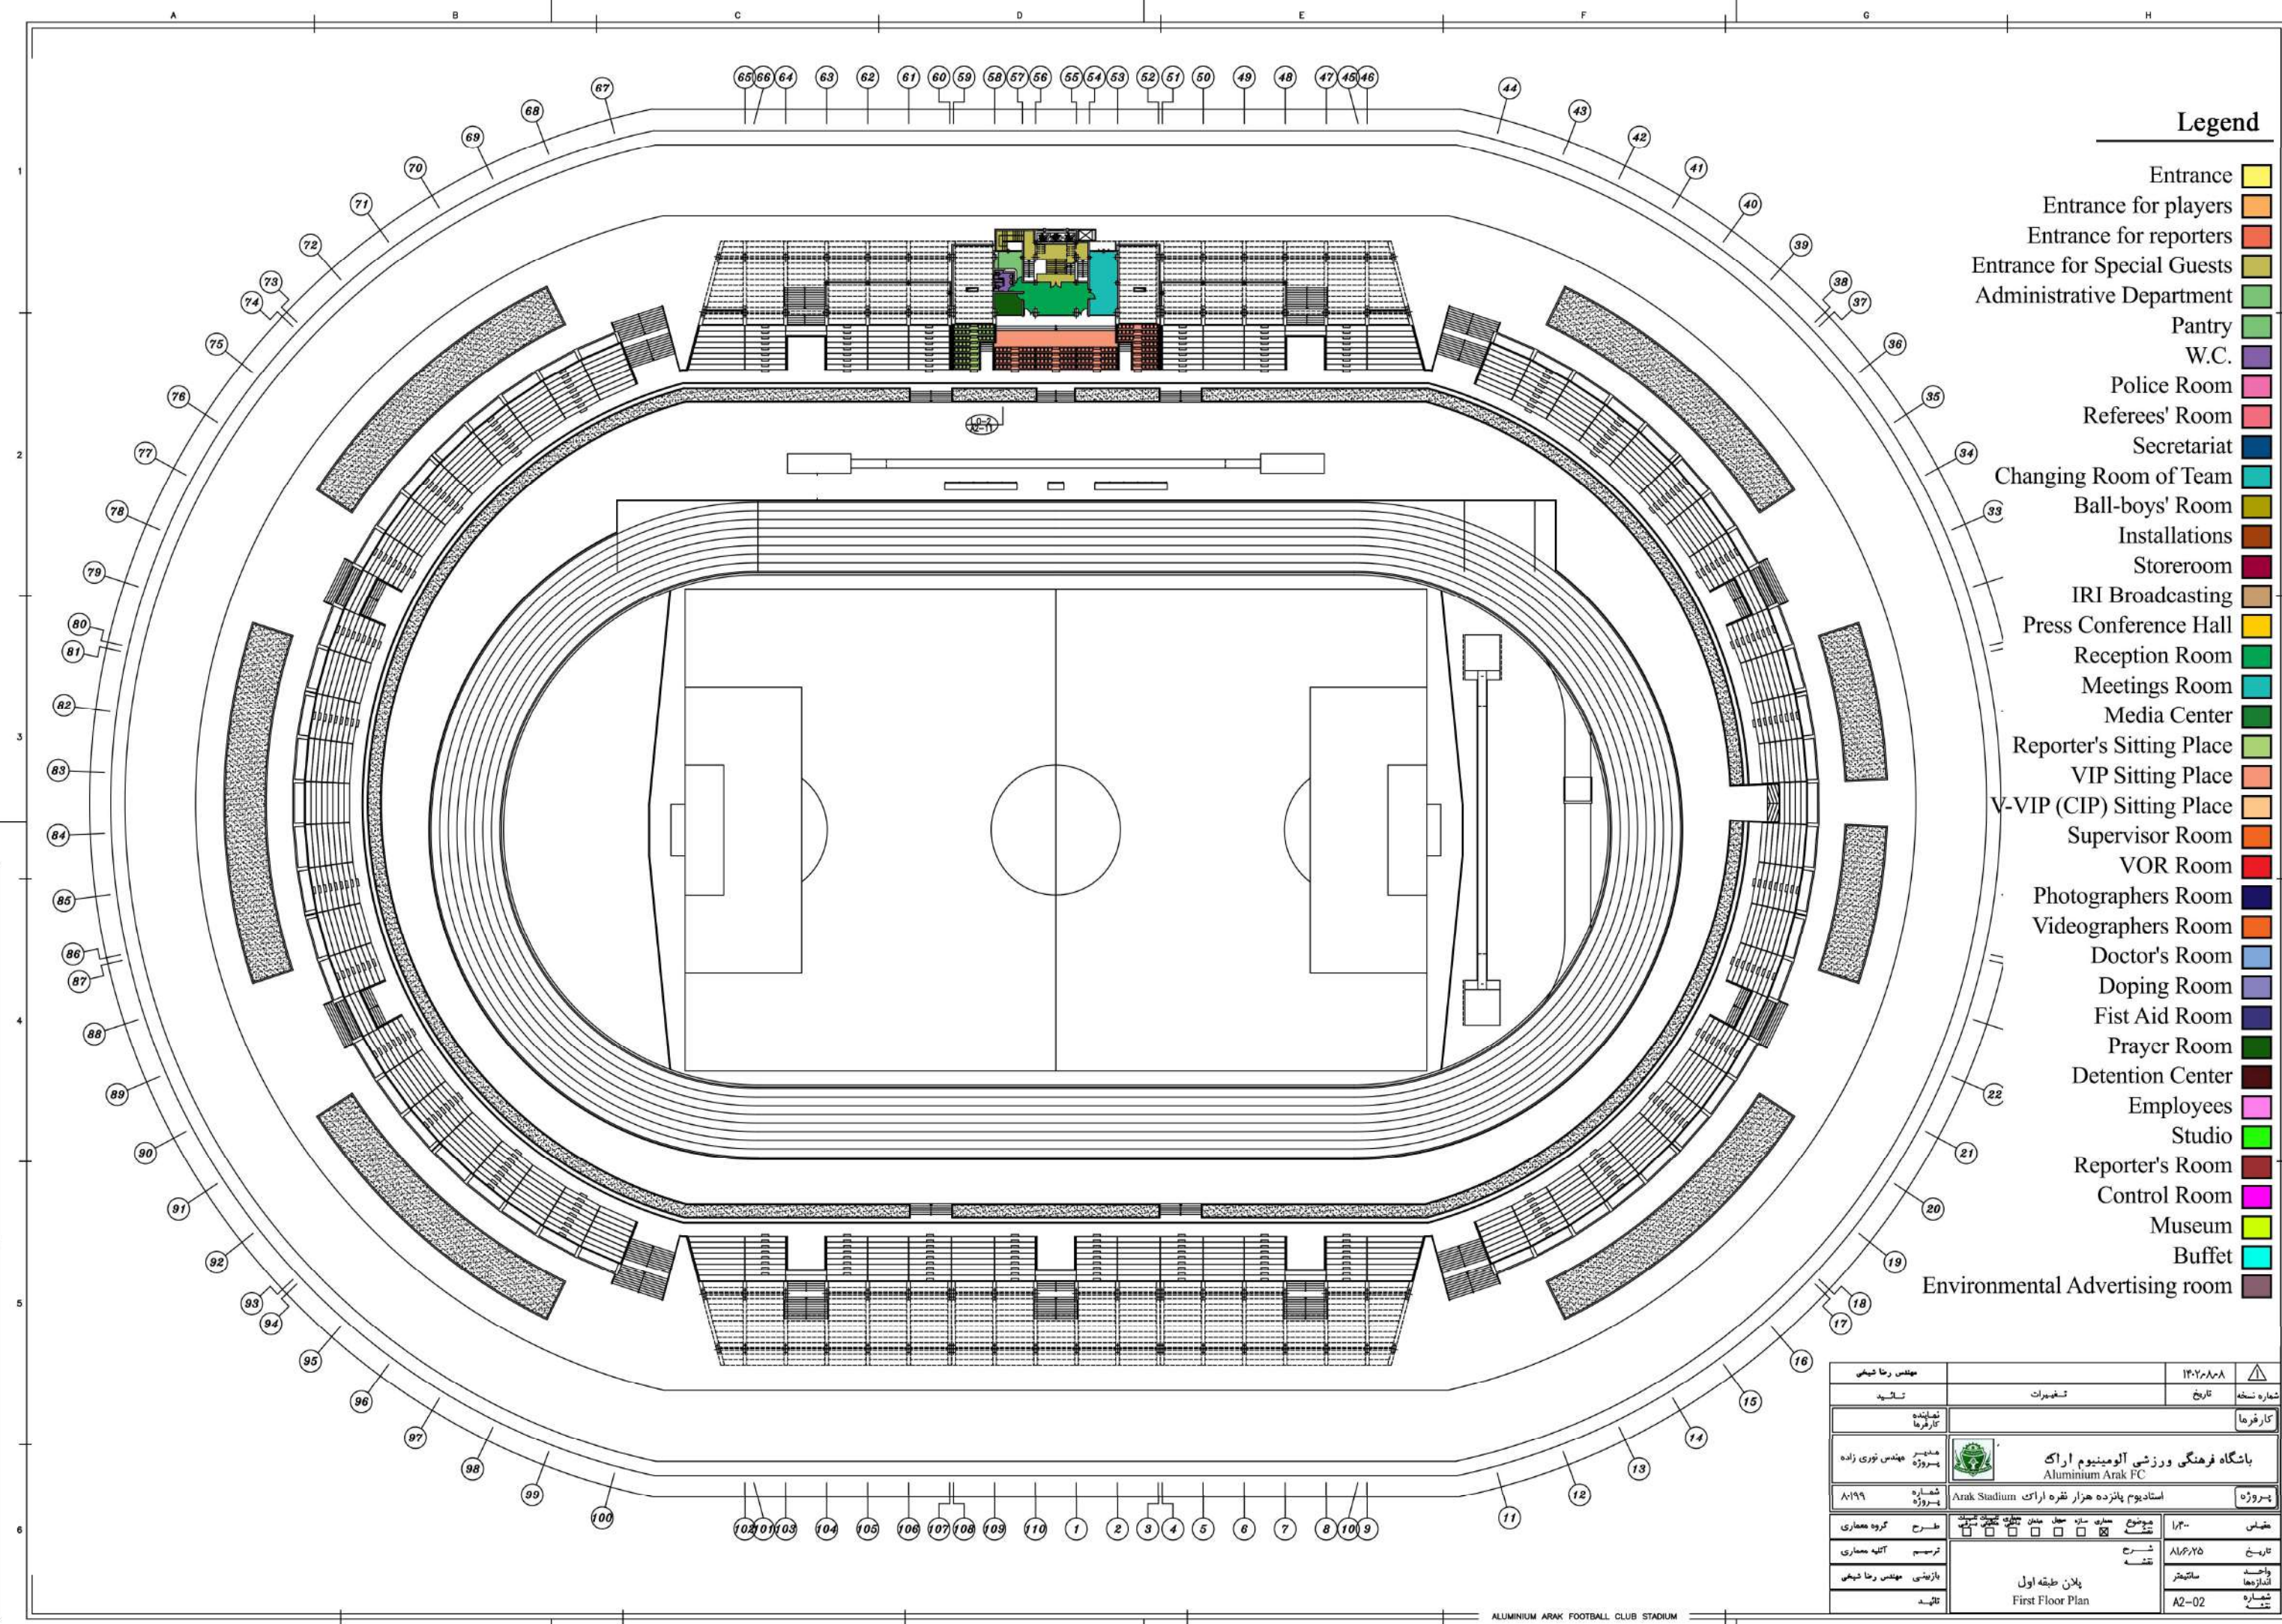


Legend

- Entrance
- Entrance for players
- Entrance for reporters
- Entrance for Special Guests
- Administrative Department
- Pantry
- W.C.
- Police Room
- Referees' Room
- Secretariat
- Changing Room of Team
- Ball-boys' Room
- Installations
- Storeroom
- IRI Broadcasting
- Press Conference Hall
- Reception Room
- Meetings Room
- Media Center
- Reporter's Sitting Place
- VIP Sitting Place
- V-VIP (CIP) Sitting Place
- Supervisor Room
- VOR Room
- Photographers Room
- Videographers Room
- Doctor's Room
- Doping Room
- Fist Aid Room
- Prayer Room
- Detention Center
- Employees
- Studio
- Reporter's Room
- Control Room
- Museum
- Buffet
- Environmental Advertising room

مهندس رضا شهبانی	تألیف	شماره نسخه	۱۳۰۲۸۸۸۸
کارفرما	تألیف	تاریخ	
مهندس تورج زاده	مهندس تورج زاده	کارفرما	
پروژه	پروژه	پروژه	
باشگاه فرهنگی ورزشی آلومینیوم اراک	باشگاه فرهنگی ورزشی آلومینیوم اراک	پروژه	
Aluminium Arak FC	Aluminium Arak FC	پروژه	
استادیوم پانزده هزار نفره اراک	استادیوم پانزده هزار نفره اراک	پروژه	
Arak Stadium	Arak Stadium	پروژه	
مقیاس	مقیاس	مقیاس	
۱/۴۰۰	۱/۴۰۰	مقیاس	
تاریخ	تاریخ	تاریخ	
۸۱/۶/۲۵	۸۱/۶/۲۵	تاریخ	
مهندس	مهندس	مهندس	
رضا شهبانی	رضا شهبانی	مهندس	
پلان طبقه همکف	پلان طبقه همکف	مهندس	
Ground Floor Plan	Ground Floor Plan	مهندس	
شماره	شماره	شماره	
A2-02	A2-02	شماره	


[illegible]

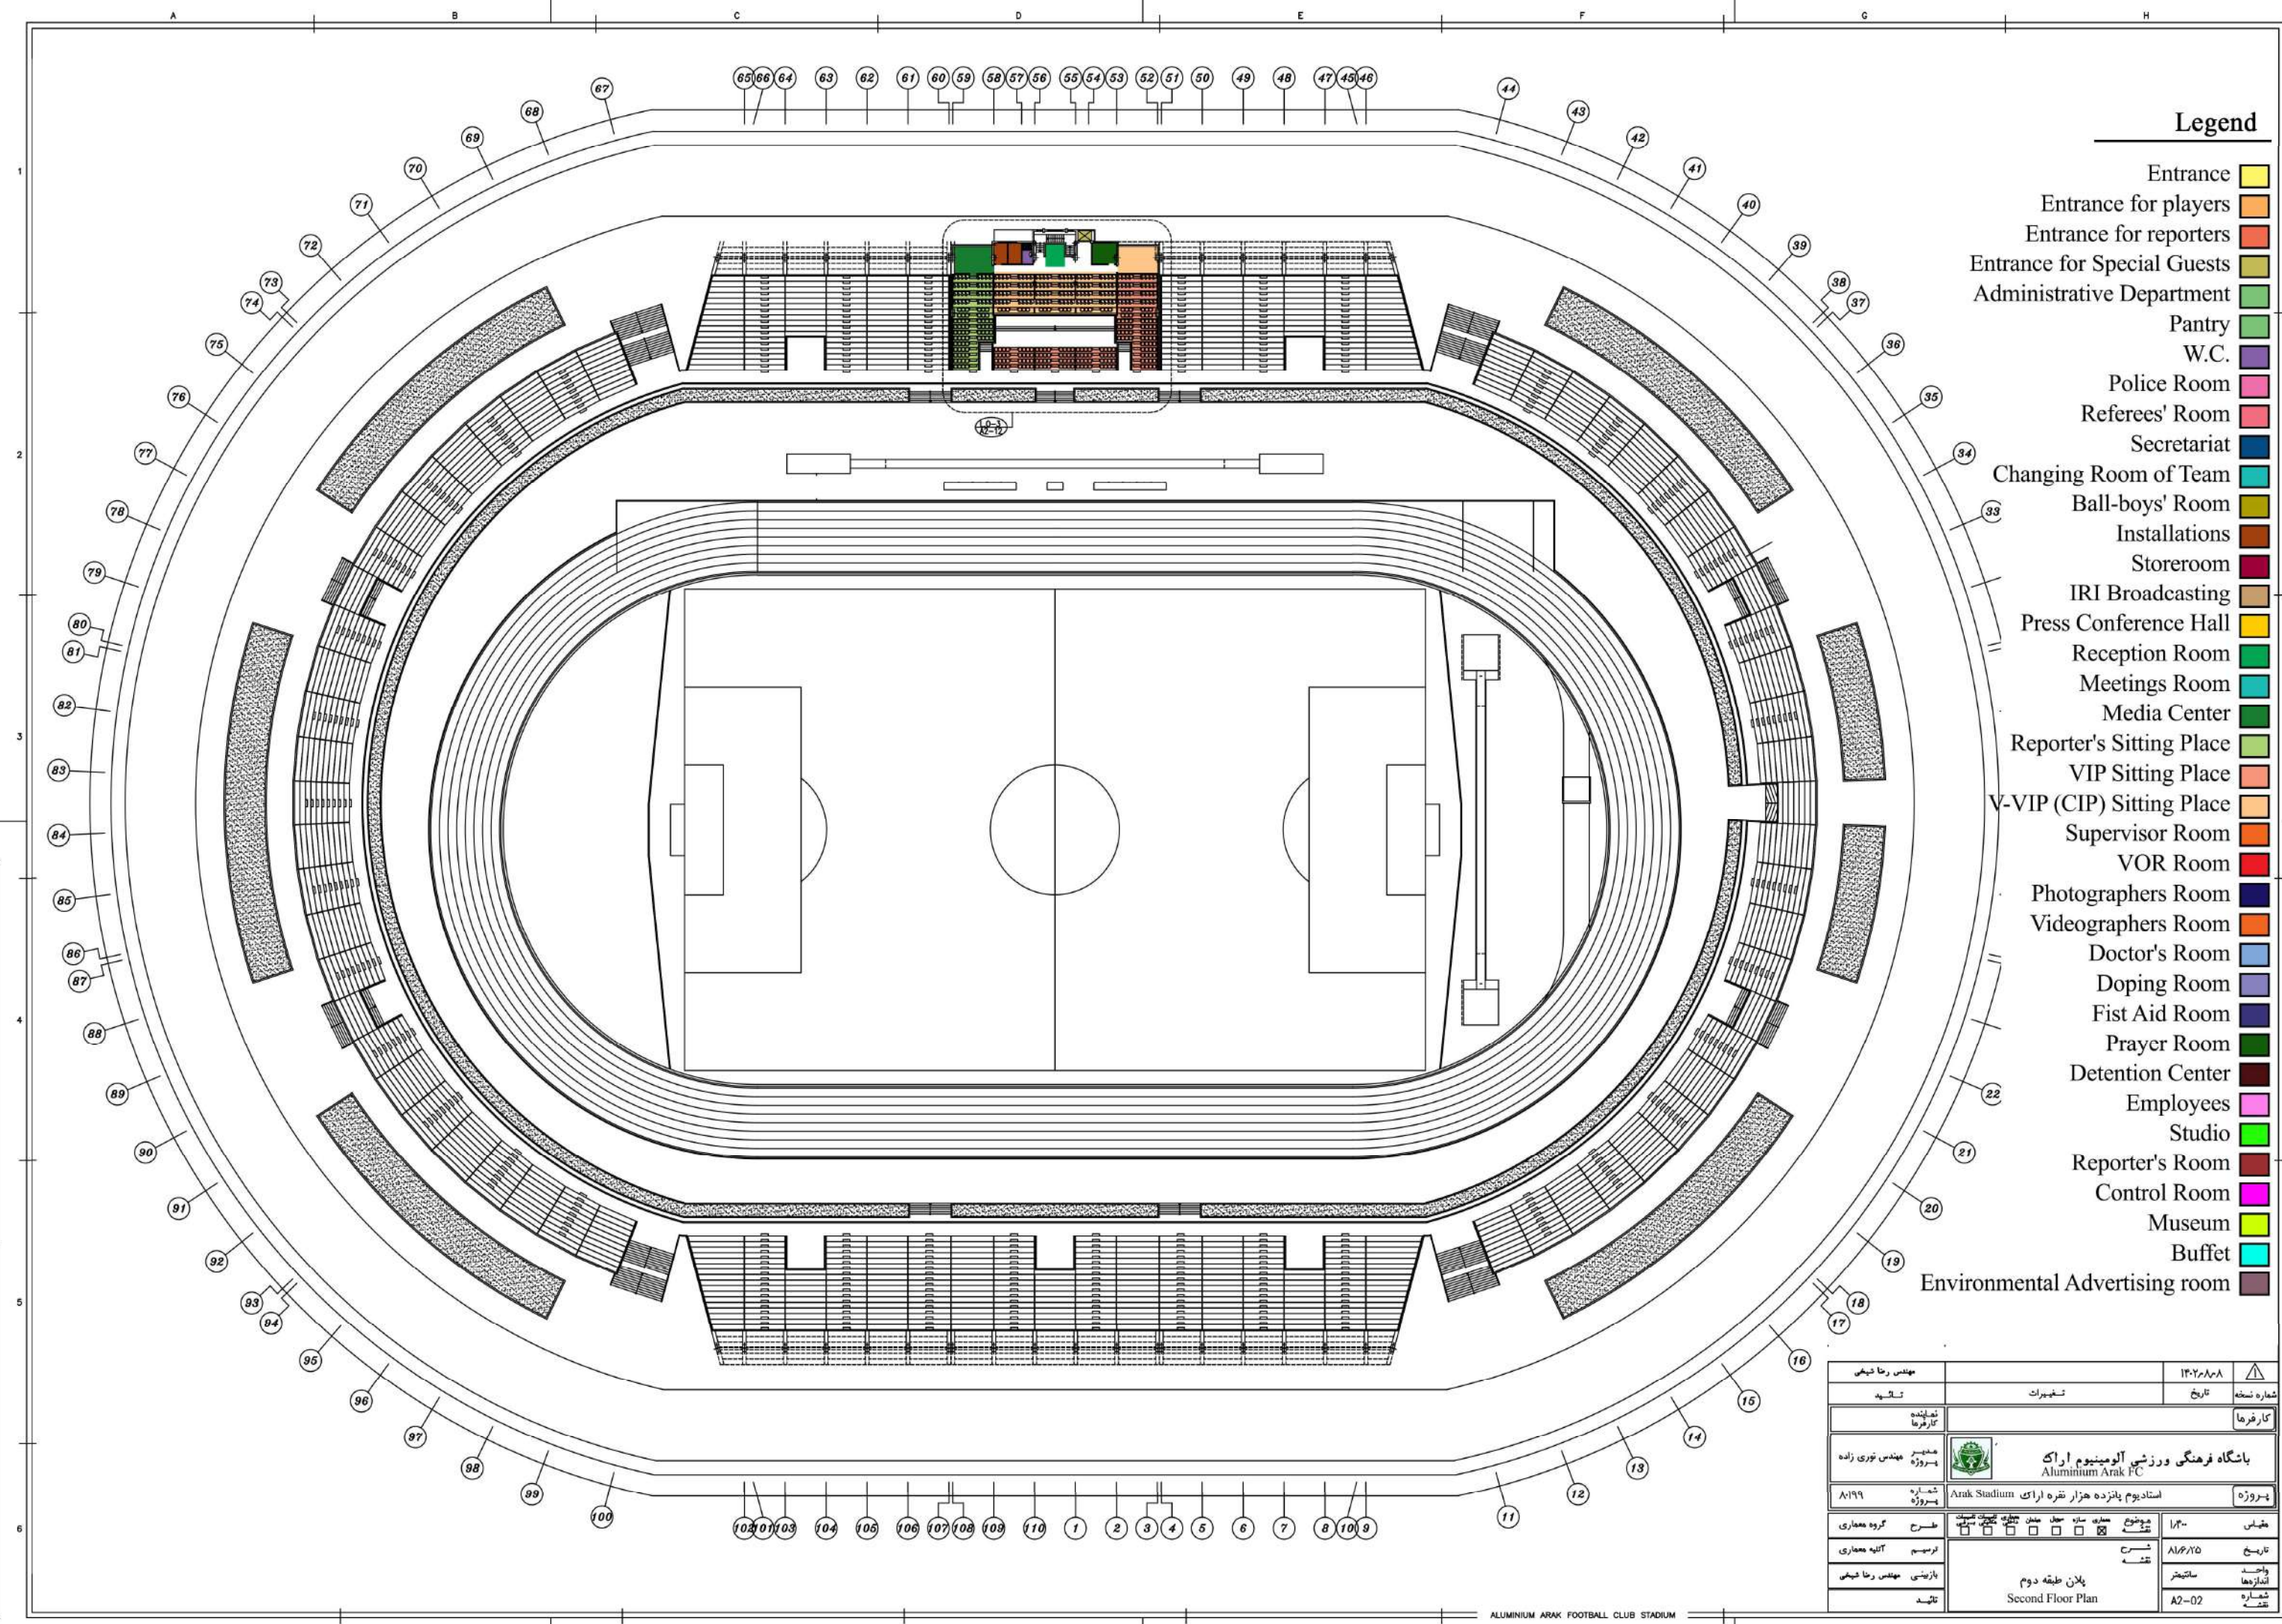

Legend

- Entrance
- Entrance for players
- Entrance for reporters
- Entrance for Special Guests
- Administrative Department
- Pantry
- W.C.
- Police Room
- Referees' Room
- Secretariat
- Changing Room of Team
- Ball-boys' Room
- Installations
- Storeroom
- IRI Broadcasting
- Press Conference Hall
- Reception Room
- Meetings Room
- Media Center
- Reporter's Sitting Place
- VIP Sitting Place
- V-VIP (CIP) Sitting Place
- Supervisor Room
- VOR Room
- Photographers Room
- Videographers Room
- Doctor's Room
- Doping Room
- Fist Aid Room
- Prayer Room
- Detention Center
- Employees
- Studio
- Reporter's Room
- Control Room
- Museum
- Buffet
- Environmental Advertising room

مهندس رجا شبلی	۱۳۰۲/۸/۲۸	شماره نقشه
تأیید	تغییرات	تاریخ
کارفرما	کارفرما	کارفرما
مهندس تورج زاده	باشگاه فرهنگی ورزشی آلومینیوم اراک Aluminium Arak FC	پروژه
۸/۱۹۹	استادیوم پانزده هزار نفره اراک	Arak Stadium
گروه معماری	معماری	۱/۳۰
ترسیم	۸۱/۶/۷۵	تاریخ
مهندس رجا شبلی	پلان طبقه دوم	واحد
تأیید	Second Floor Plan	شماره نقشه
		A2-02

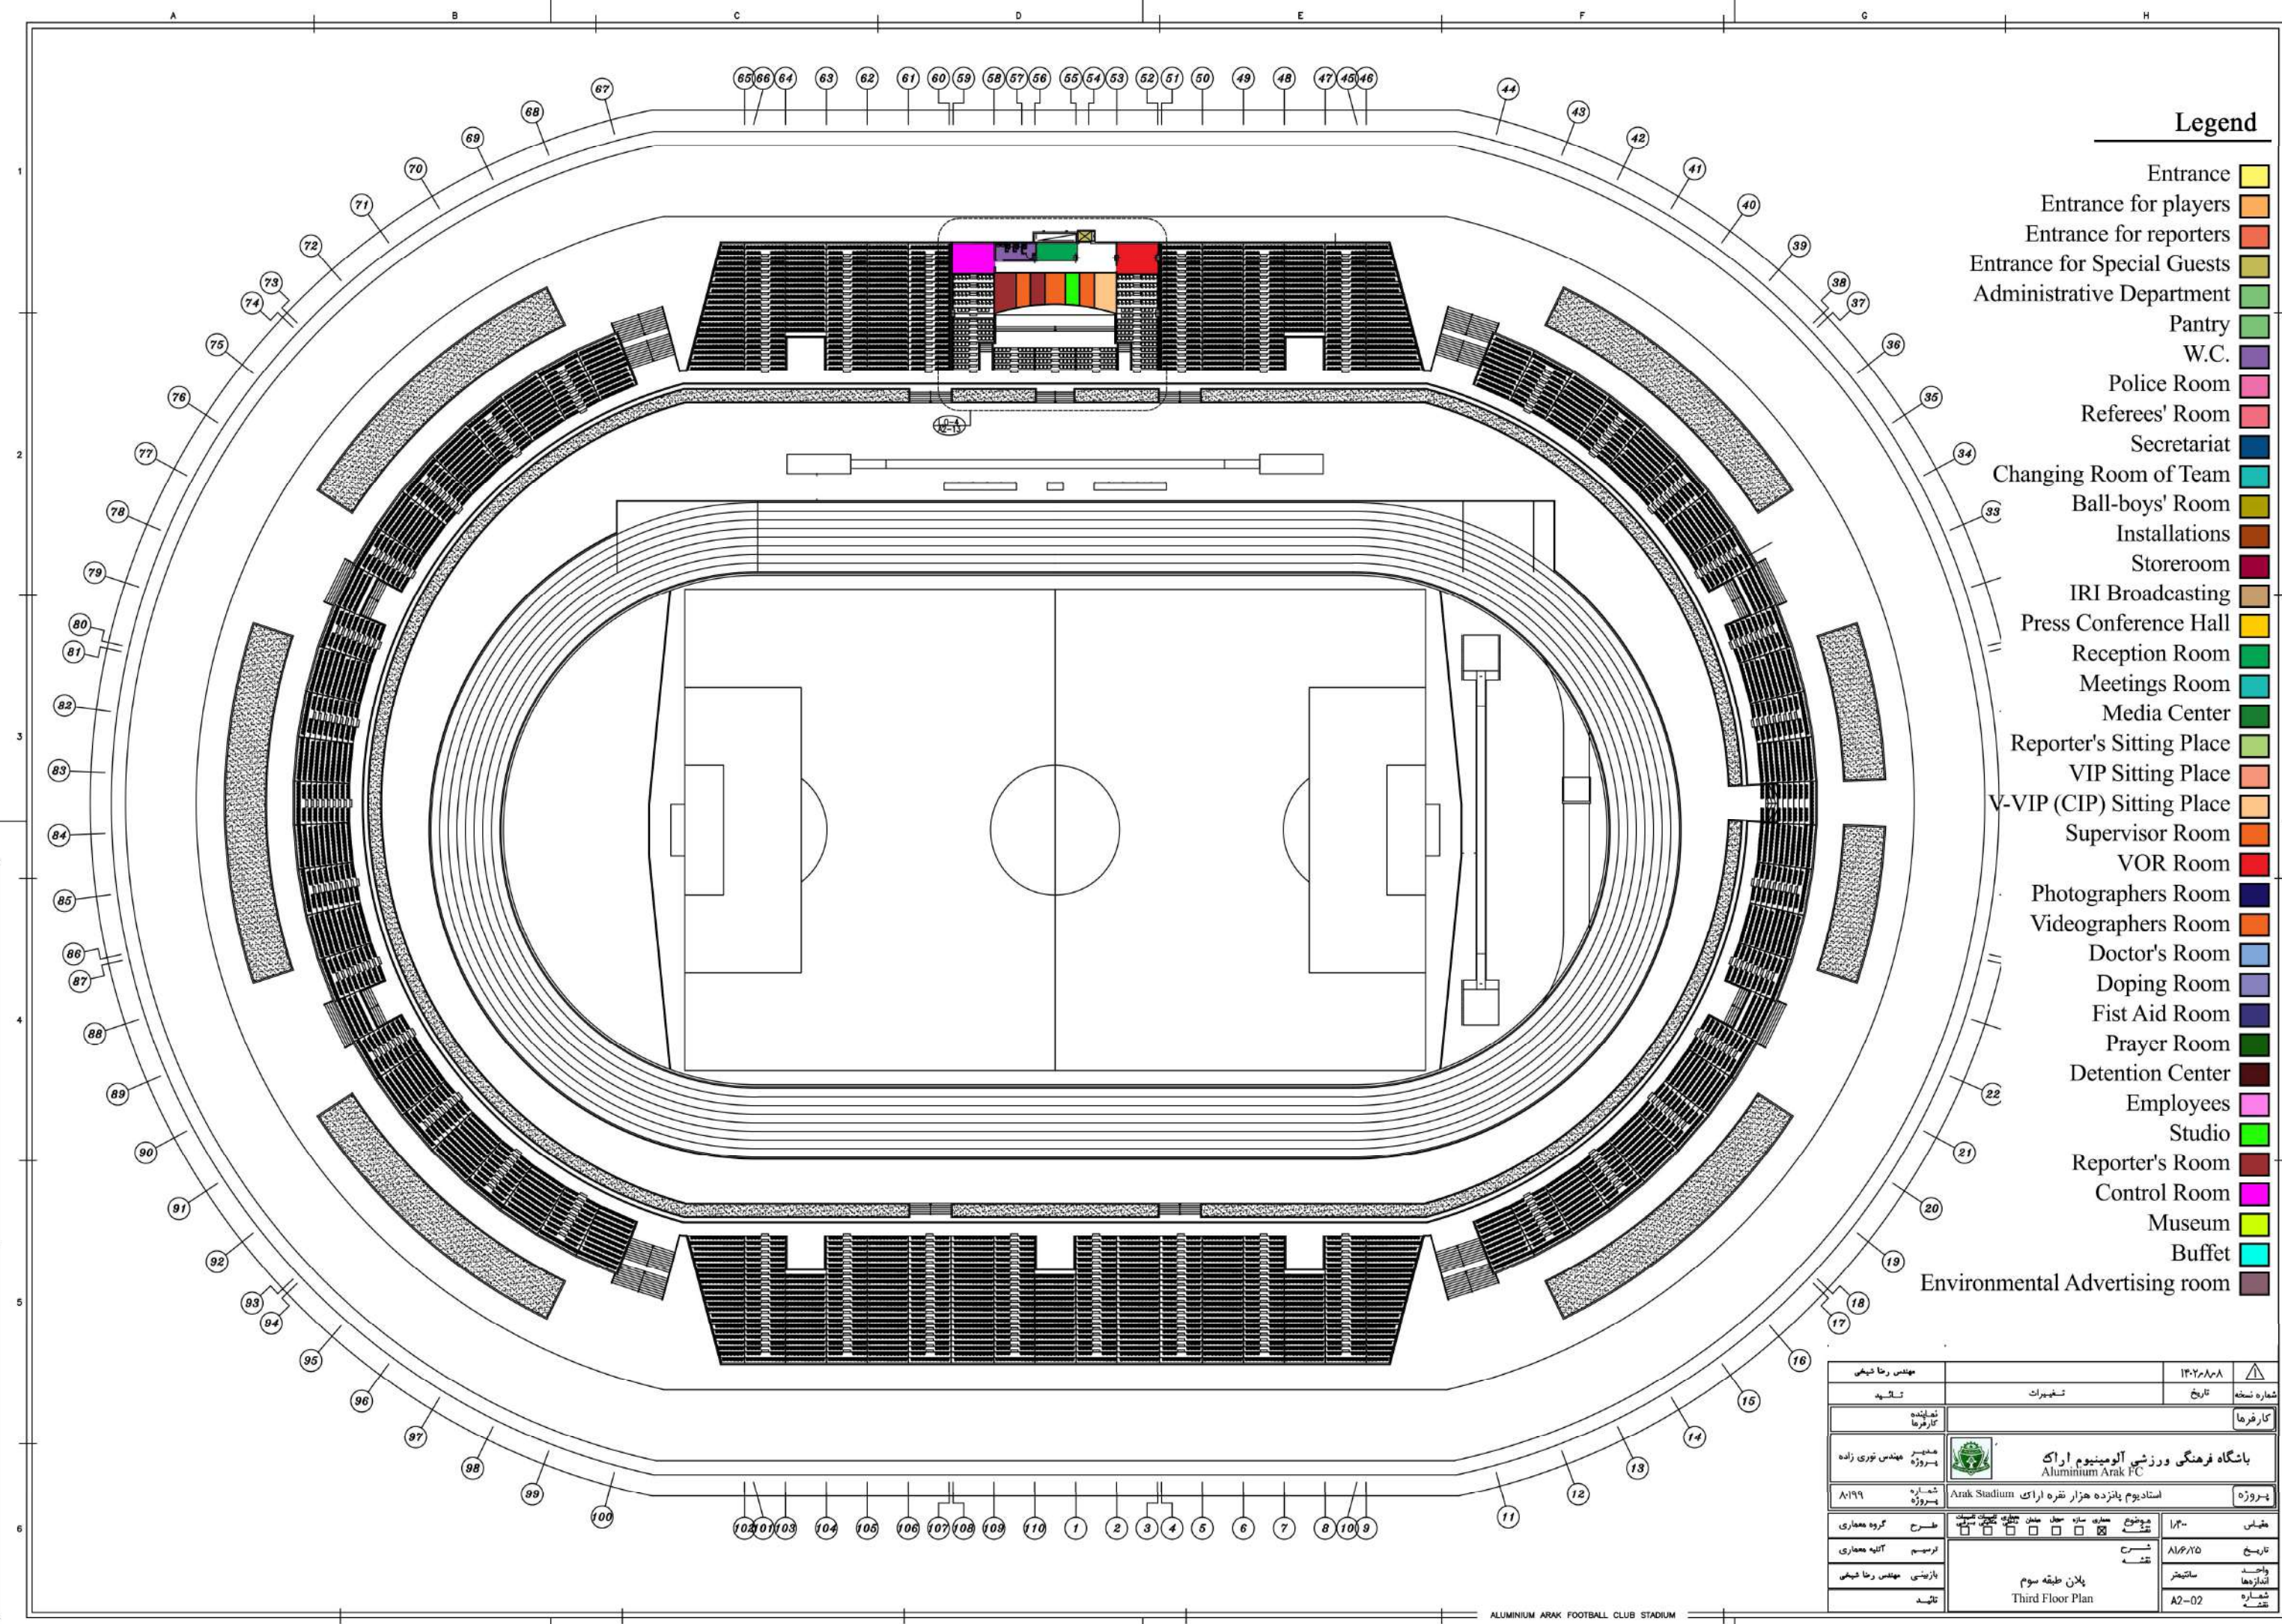

Legend

- Entrance
- Entrance for players
- Entrance for reporters
- Entrance for Special Guests
- Administrative Department
- Pantry
- W.C.
- Police Room
- Referees' Room
- Secretariat
- Changing Room of Team
- Ball-boys' Room
- Installations
- Storeroom
- IRI Broadcasting
- Press Conference Hall
- Reception Room
- Meetings Room
- Media Center
- Reporter's Sitting Place
- VIP Sitting Place
- V-VIP (CIP) Sitting Place
- Supervisor Room
- VOR Room
- Photographers Room
- Videographers Room
- Doctor's Room
- Doping Room
- Fist Aid Room
- Prayer Room
- Detention Center
- Employees
- Studio
- Reporter's Room
- Control Room
- Museum
- Buffet
- Environmental Advertising room

مهندس رجا شبلی	۱۳۰۲/۸/۲۸	شماره نقشه	تاریخ
تأیید	تغییرات	کارفرما	
نامپایانده		کارفرما	
مهندس تور یزاده	پروژه	باشگاه فرهنگی ورزشی آلومینیوم اراک Aluminium Arak FC	
۸/۱۹۹	شماره پروژه	Arak Stadium	استادیوم پانزده هزار نفره اراک
گروه معماری	طرح	معماری	۱/۳۰۰
آلبه معماری	ترسیم	معماری	۸/۱۶/۷۵
مهندس رجا شبلی	بازبینی	معماری	۸/۱۶/۷۵
تأیید		پلان طبقه سوم Third Floor Plan	شماره نقشه A7-02